



SERIES 5000

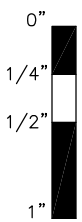

GENERIC GLAZING DETAILS.
ACTUAL DESIGN AND MAKE-UP VARY AS REQUIRED.

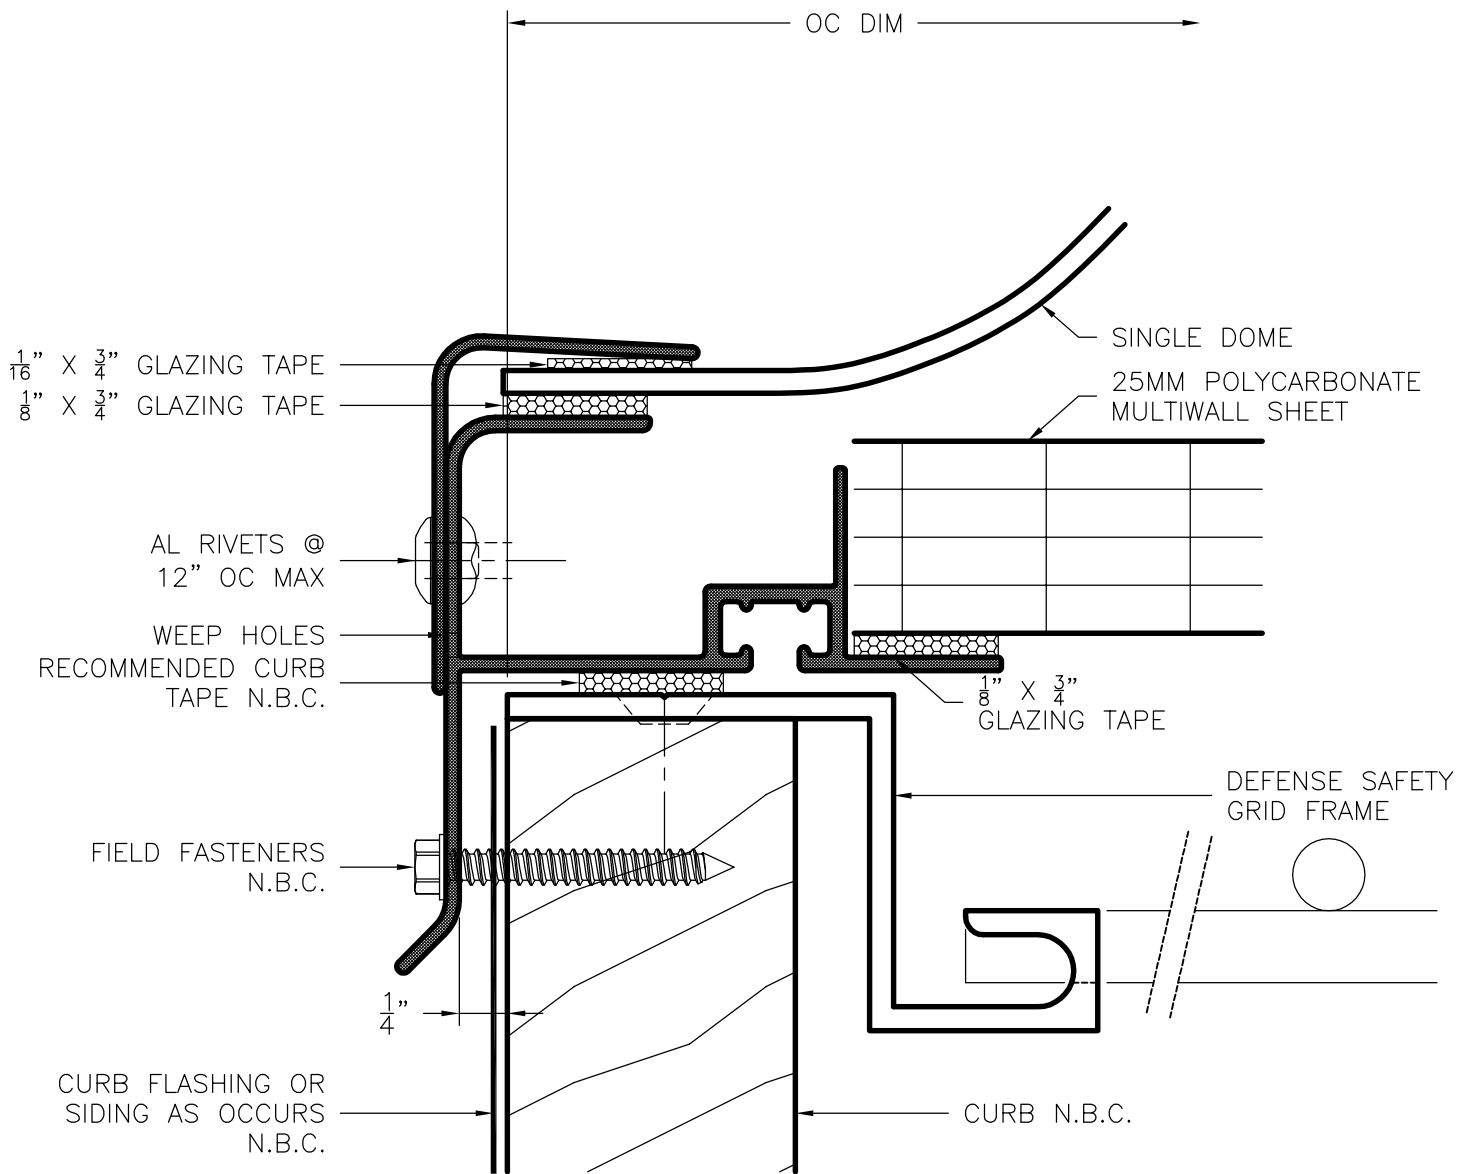

Dome w/ MWS - 90° Curb

NAMI certified and NFRC rated for thermal performance.