



# SERIES 5000

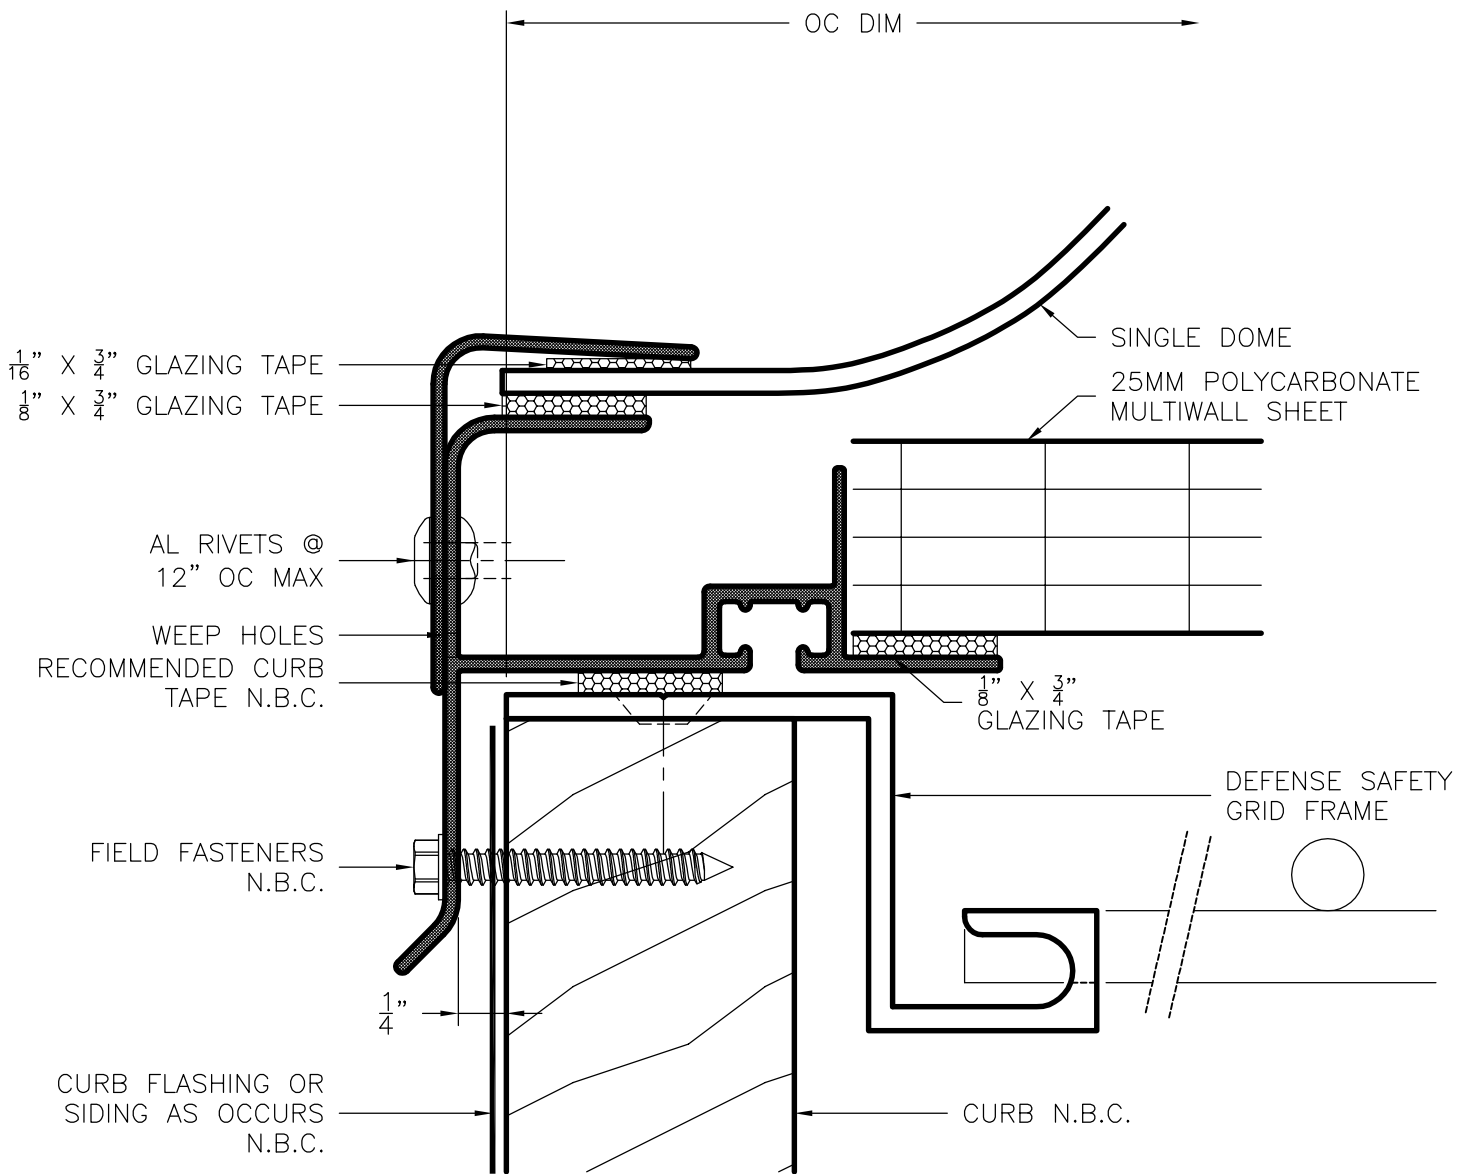

GENERIC GLAZING DETAILS.  
ACTUAL DESIGN AND MAKE-UP VARY AS REQUIRED.

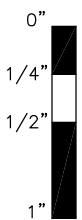

## Dome w/ MWS - 90° Curb

NAMI certified and NFRC rated for thermal performance.