


CUSTOM SKYLIGHTS SERIES 4000 SUNROOM

G2

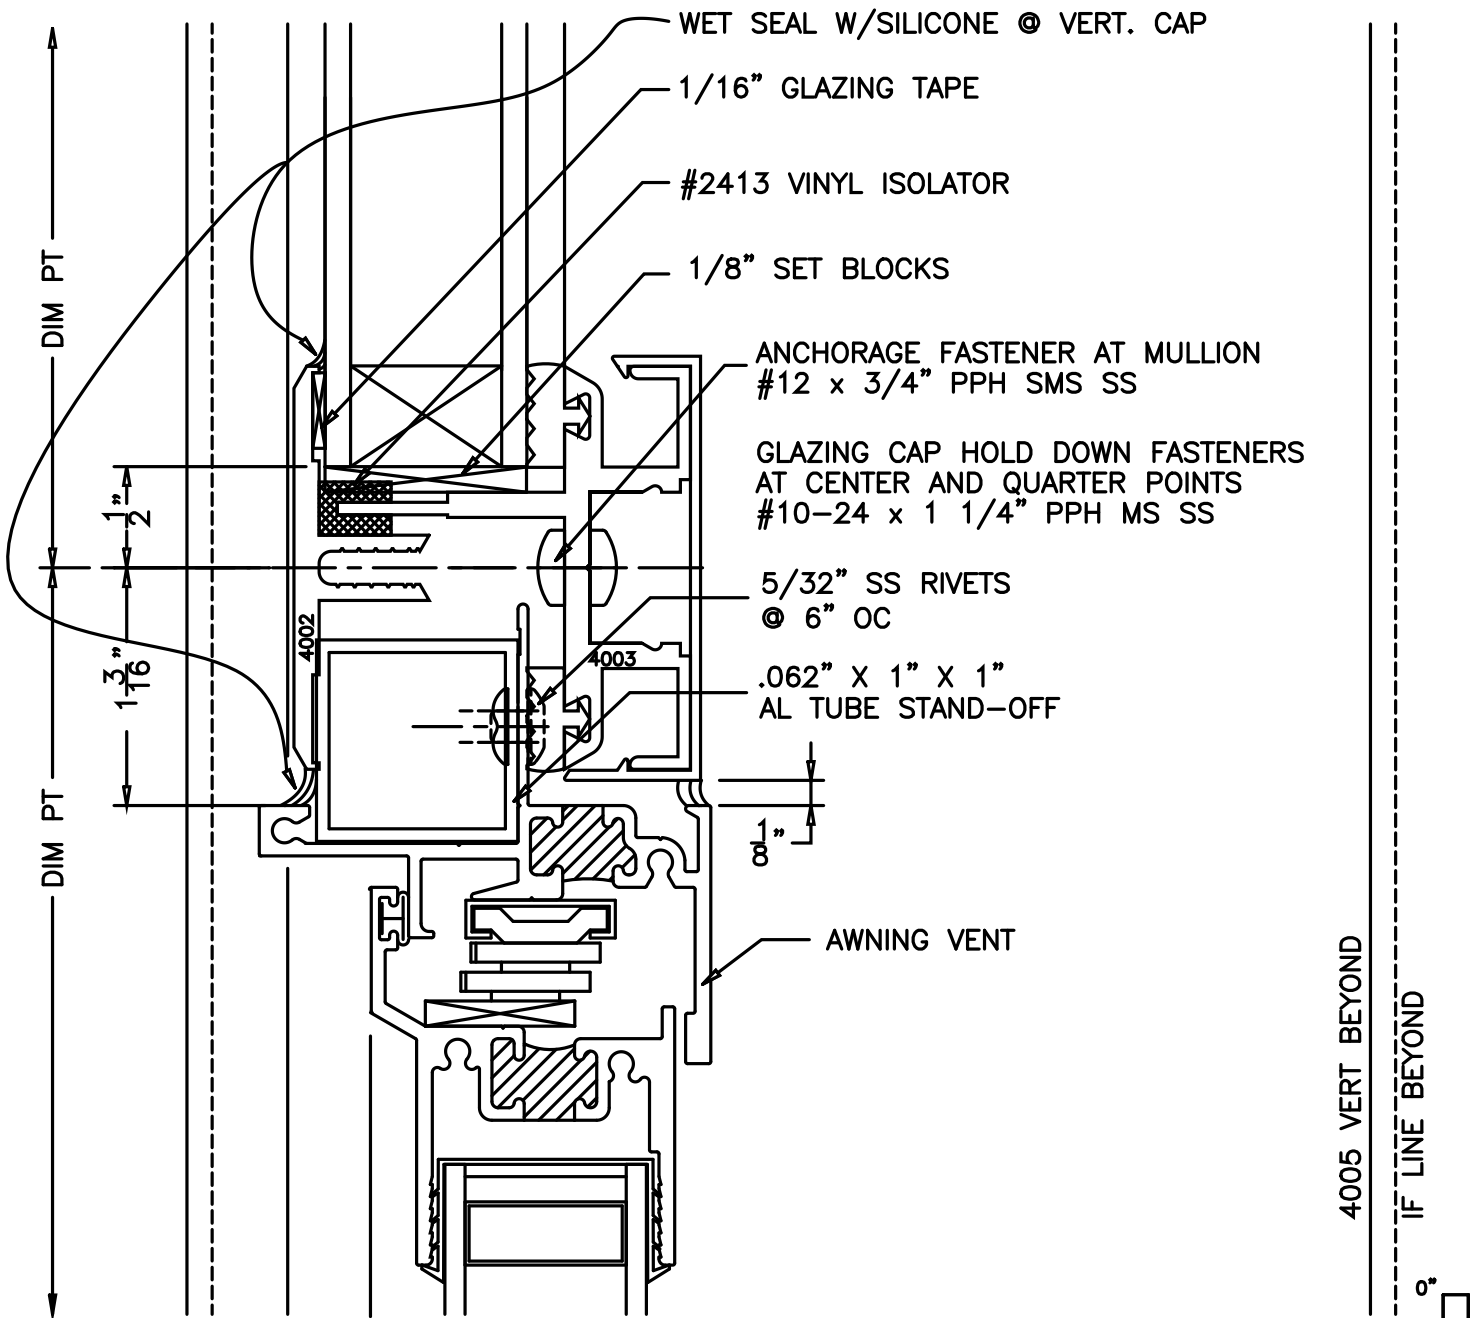

NOTE:
N.B.C. = NOT BY CRYSTALITE
GENERIC GLAZING DETAILS.
ACTUAL DESIGN AND MAKE-UP VARY AS REQUIRED.

CS4000G2

Crystalite Inc
Your Clear Choice
Skylites • Sunrooms • Railings

AWNING VENT HEAD @
HORIZ. MUNTIN 4003