



CUSTOM SKYLIGHTS SERIES 4000 SUNROOM

A

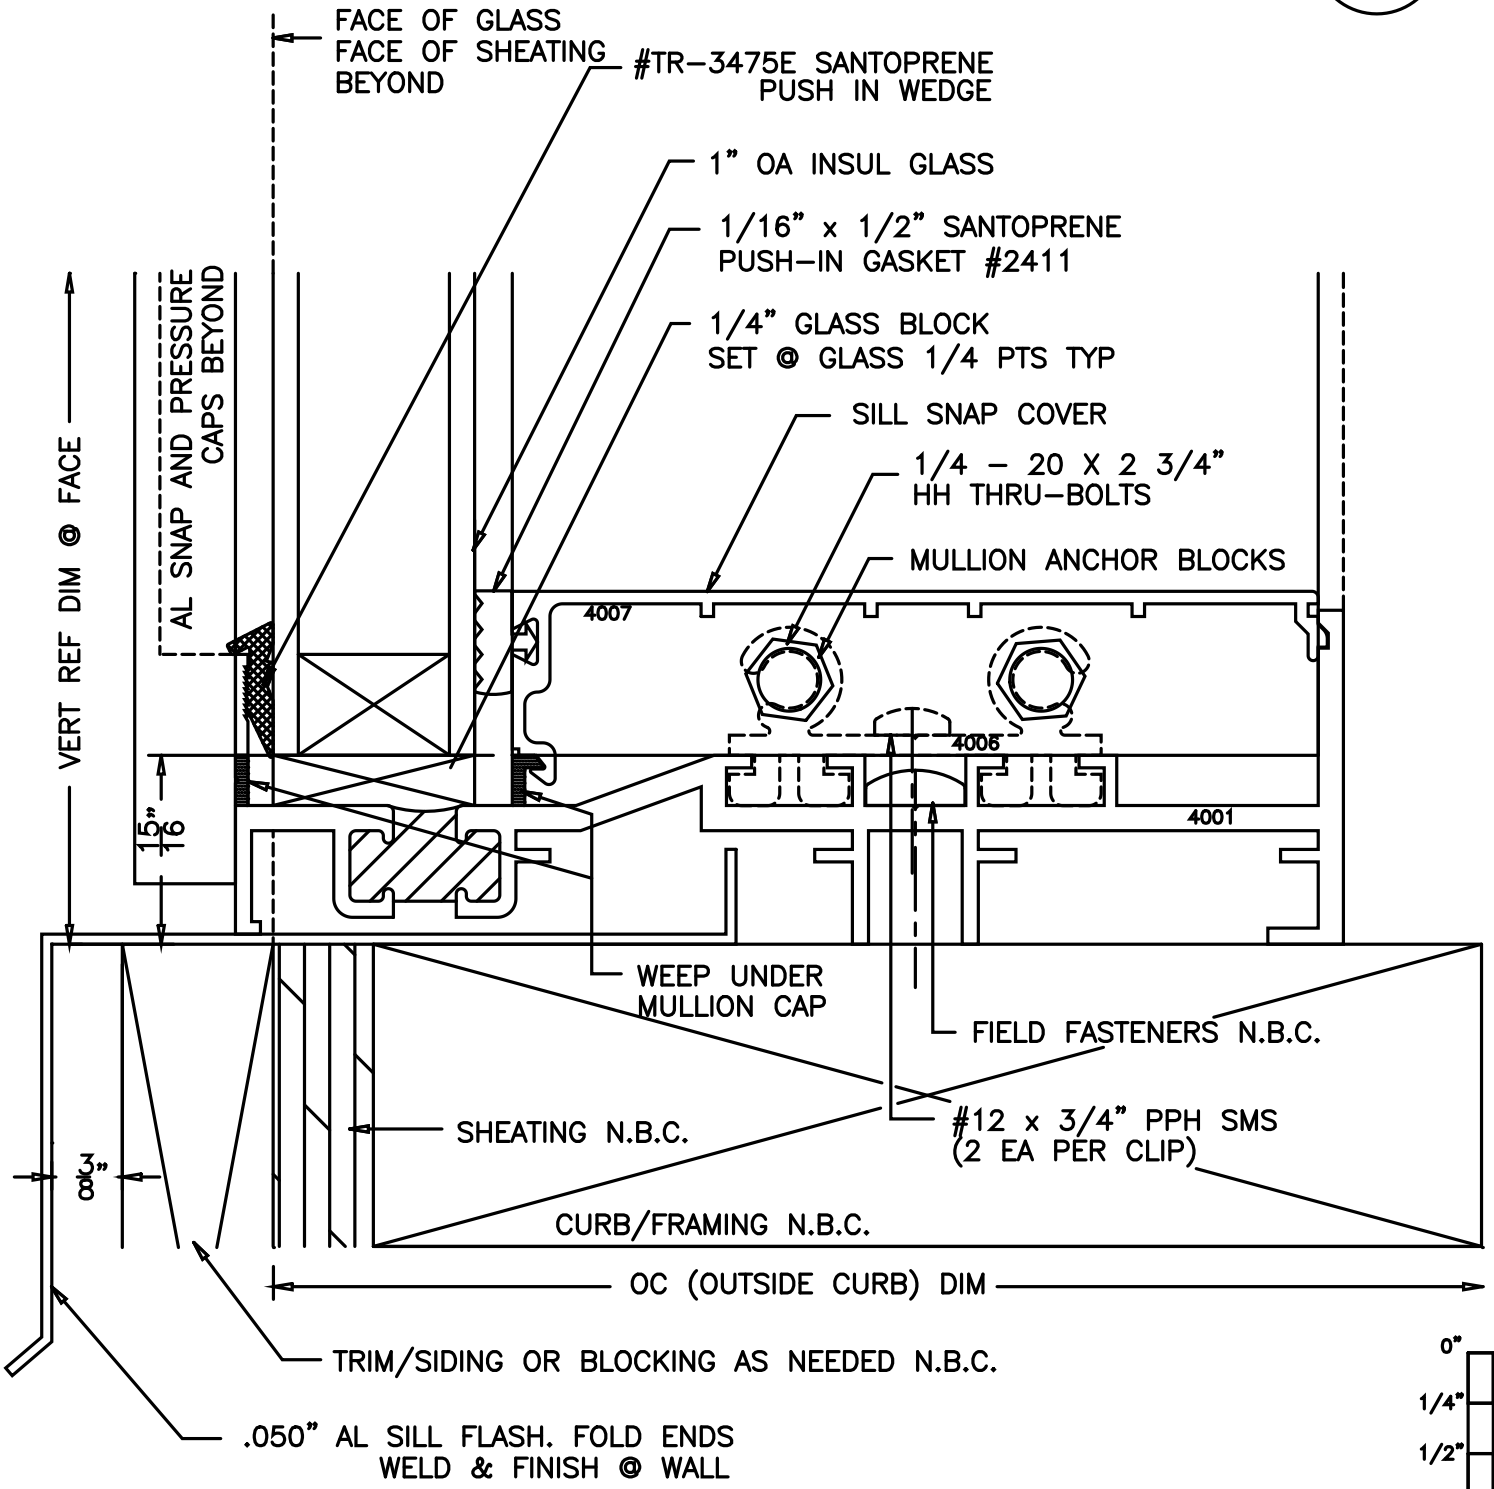

NOTE:
N.B.C. = NOT BY CRYSTALITE
GENERIC GLAZING DETAILS.
ACTUAL DESIGN AND MAKE-UP VARY AS REQUIRED.

CS4000A.DWG

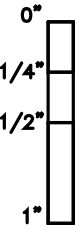

STRUCTURAL SUNROOM THERMAL BRAKE SILL