


# CUSTOM SKYLIGHTS SERIES 4000 SUNROOM

D1

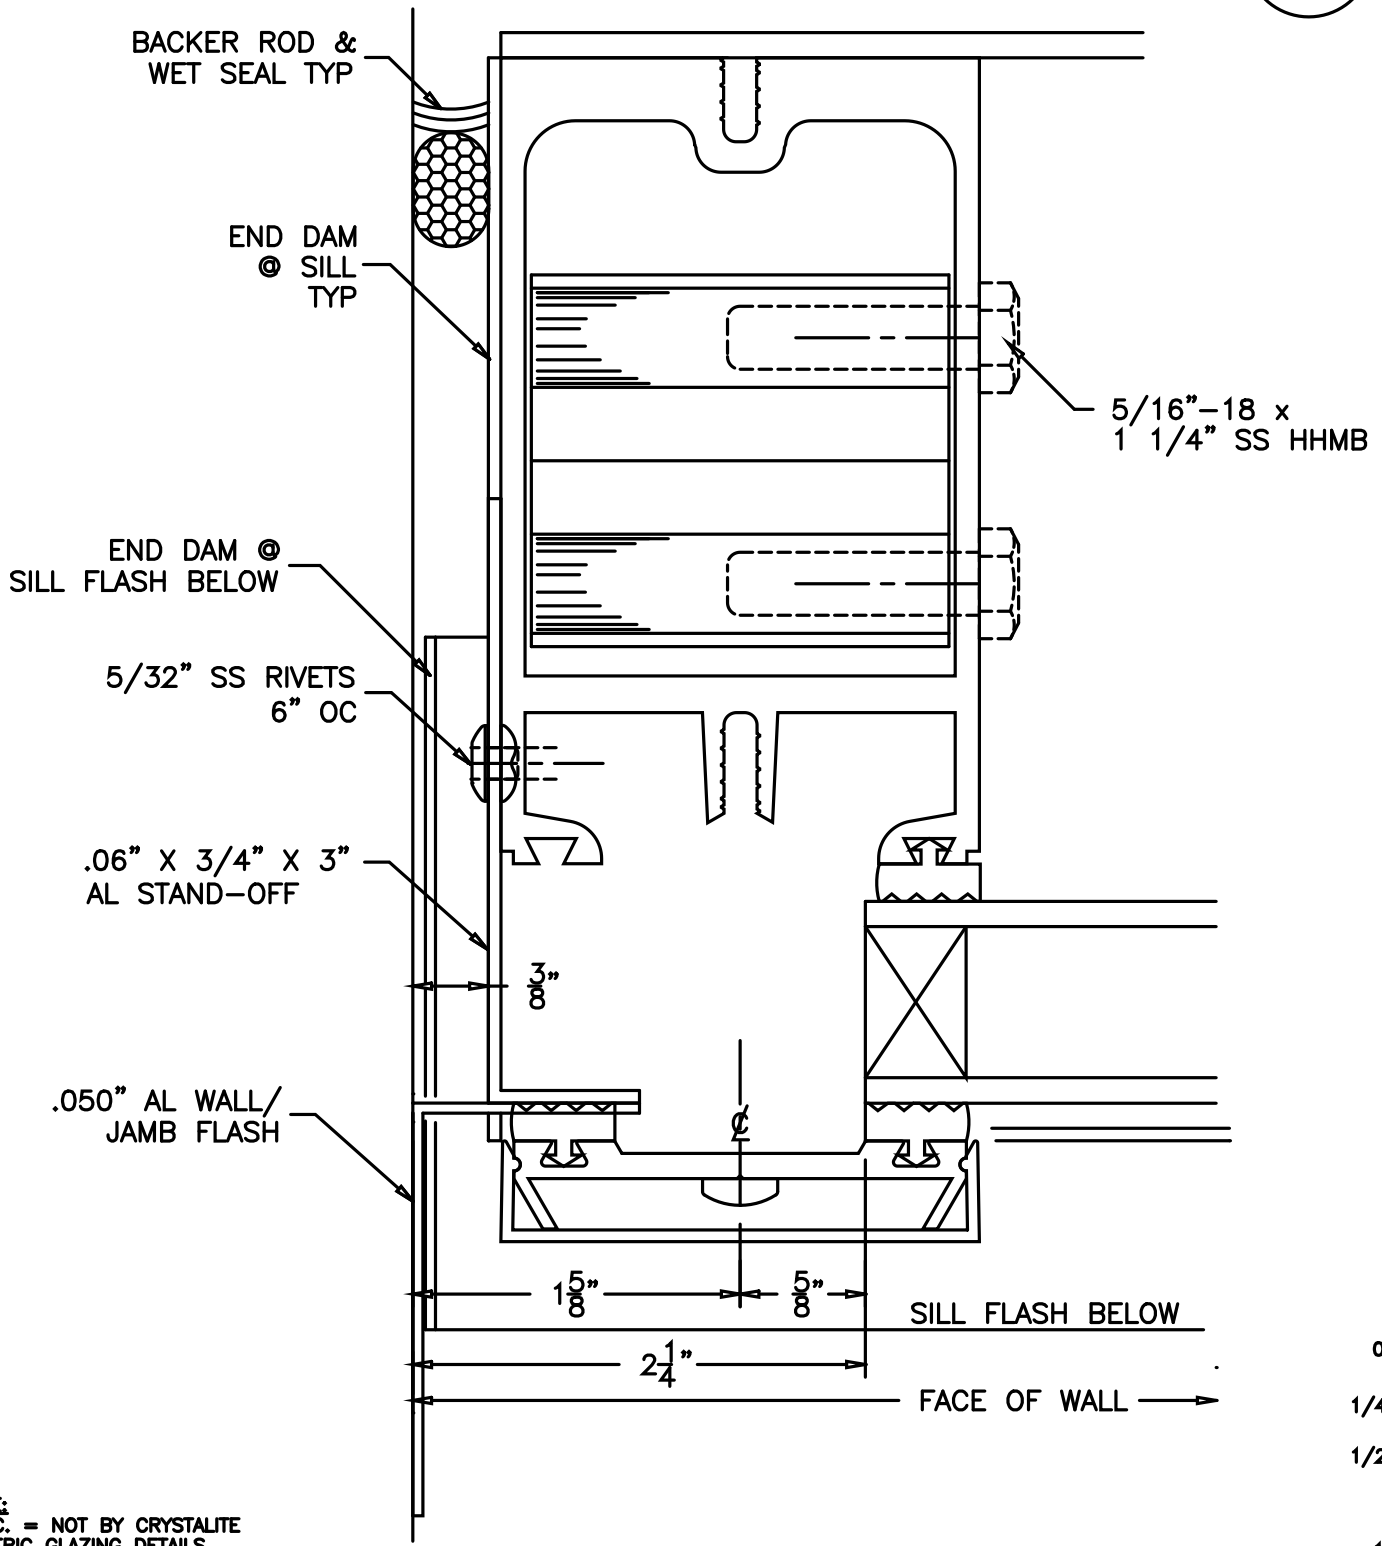

**NOTE:**  
N.B.C. = NOT BY CRYSTALITE  
GENERIC GLAZING DETAILS.  
ACTUAL DESIGN AND MAKE-UP VARY AS REQUIRED.

CS4000D1

**Crystalite** Inc  
*Your Clear Choice*  
Skylites • Sunrooms • Railings

STRUCTURAL SUNROOM  
VERT. JAMB @ WALL