


# CUSTOM SKYLIGHTS SERIES 4000 SUNROOM

E1

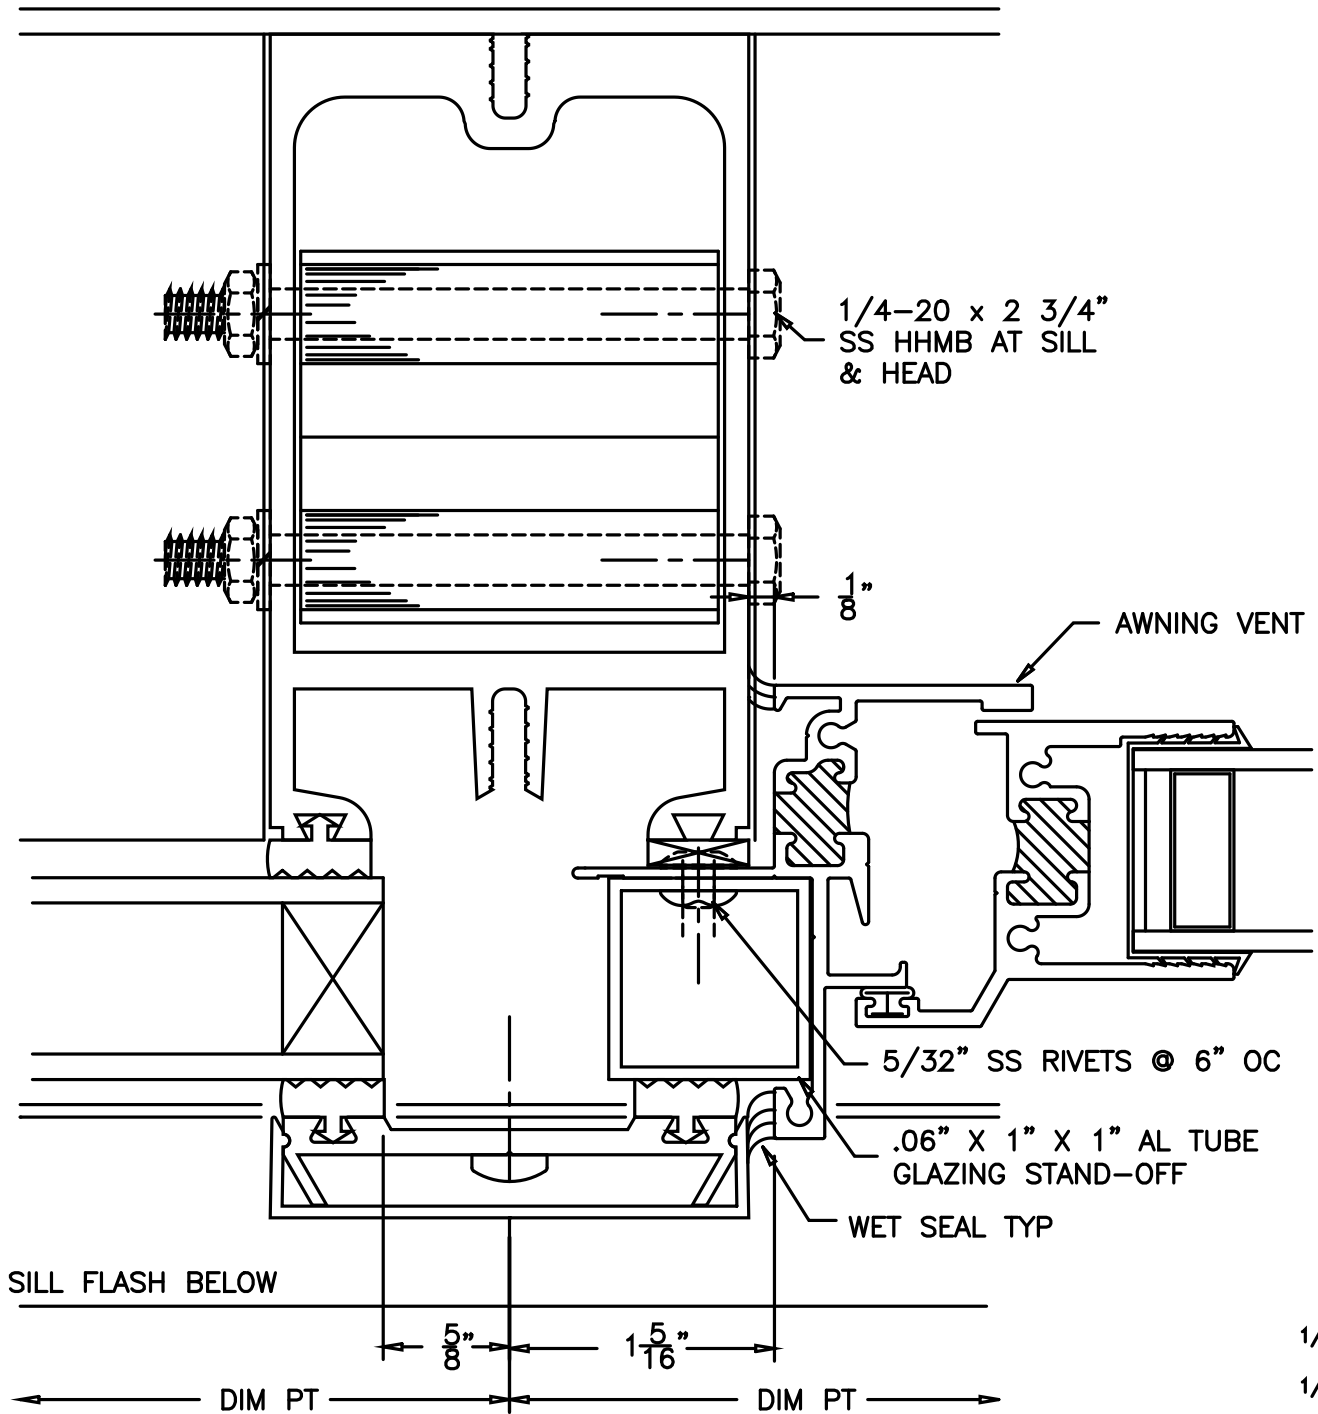

NOTE:  
N.B.C. = NOT BY CRYSTALITE  
GENERIC GLAZING DETAILS.  
ACTUAL DESIGN AND MAKE-UP VARY AS REQUIRED.

CS4000E1

**Crystalite** Inc  
*Your Clear Choice*  
Skylites • Sunrooms • Railings

AWNING JAMB @  
VERT. MULLION