


# CUSTOM SKYLIGHTS SERIES 4000 SUNROOM

(B)

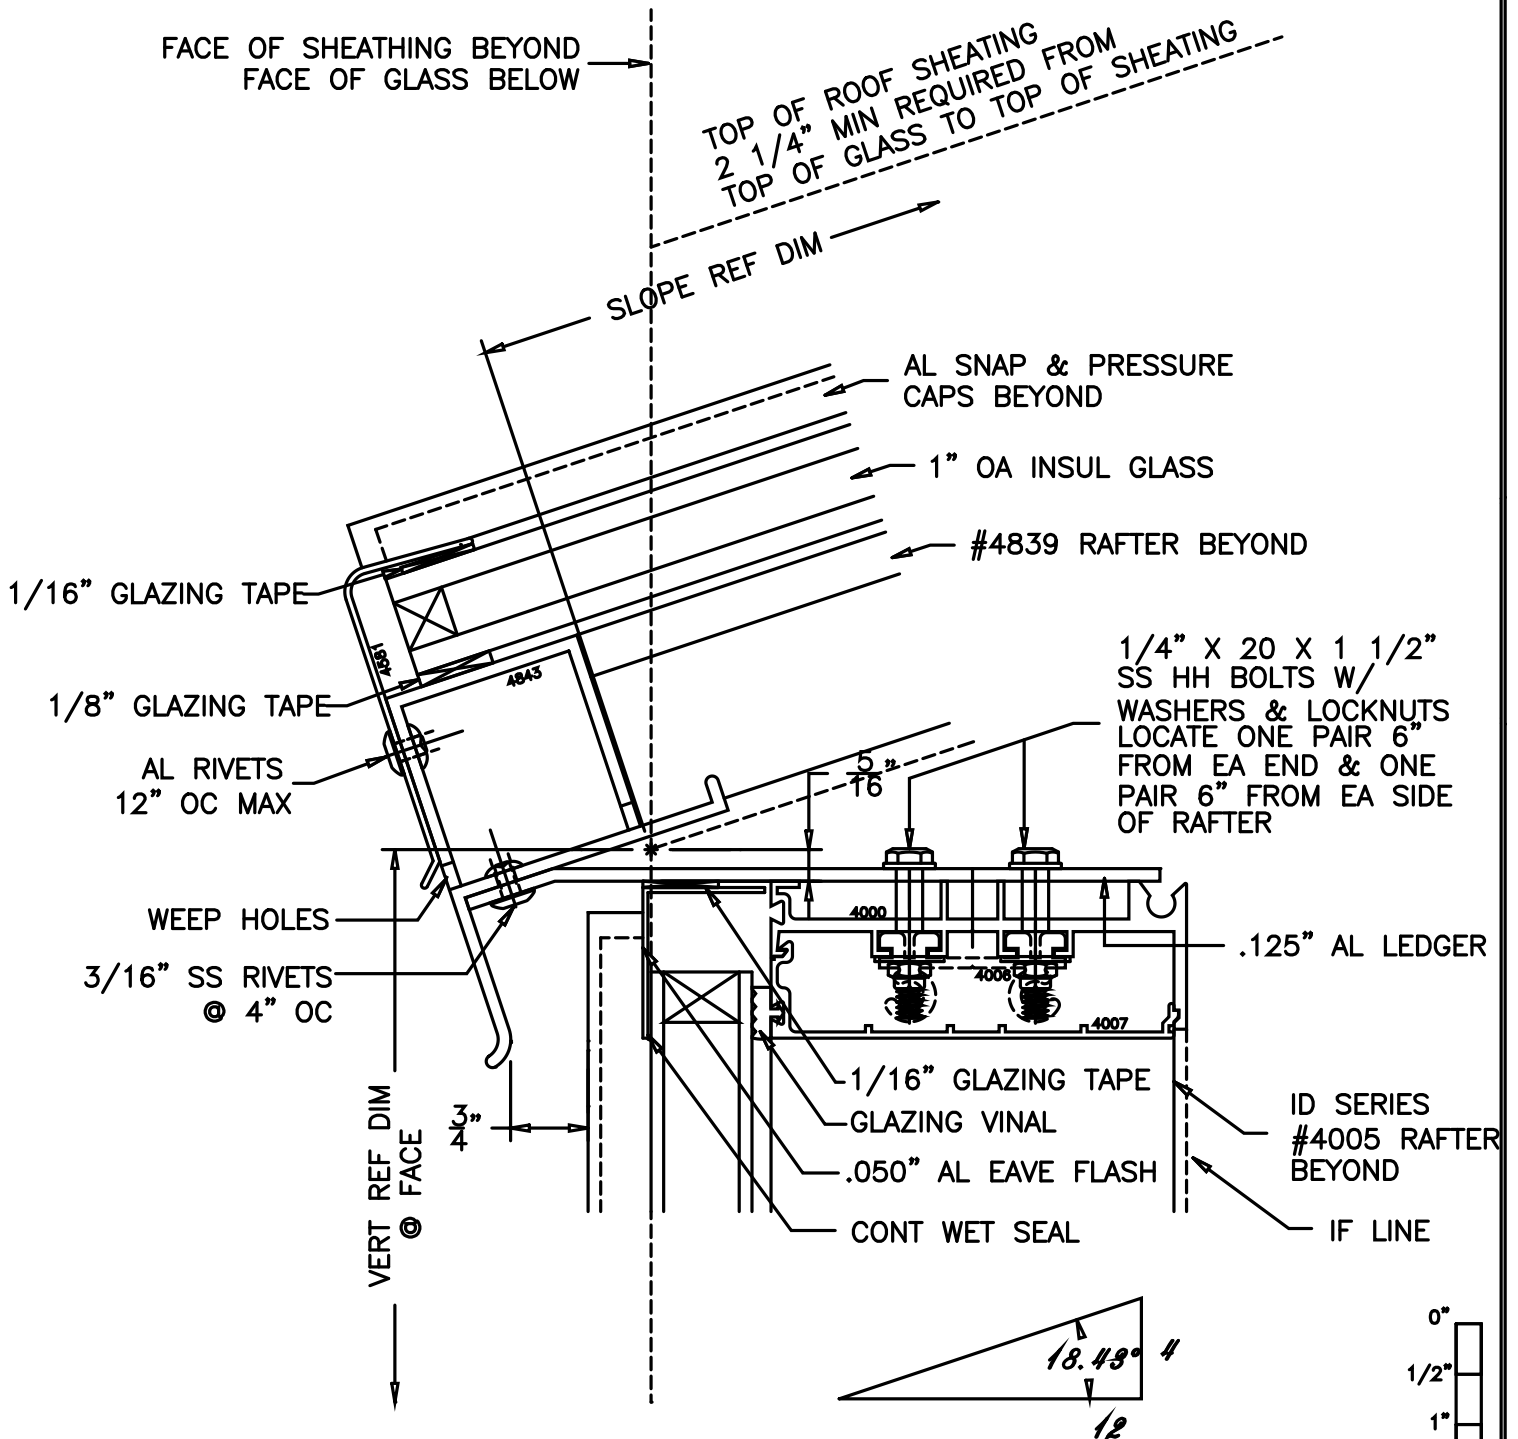

NOTE:  
N.B.C. = NOT BY CRYSTALITE  
GENERIC GLAZING DETAILS.  
ACTUAL DESIGN AND MAKE-UP VARY AS REQUIRED.

1/2 SCALE

CS4000B.DWG

**Crystalite** Inc  
*Your Clear Choice*  
Skylites • Sunrooms • Railings

STRUCTURAL SUNROOM  
#4843 EAVE