


CUSTOM SKYLIGHTS SERIES 4000 SUNROOM

(C)

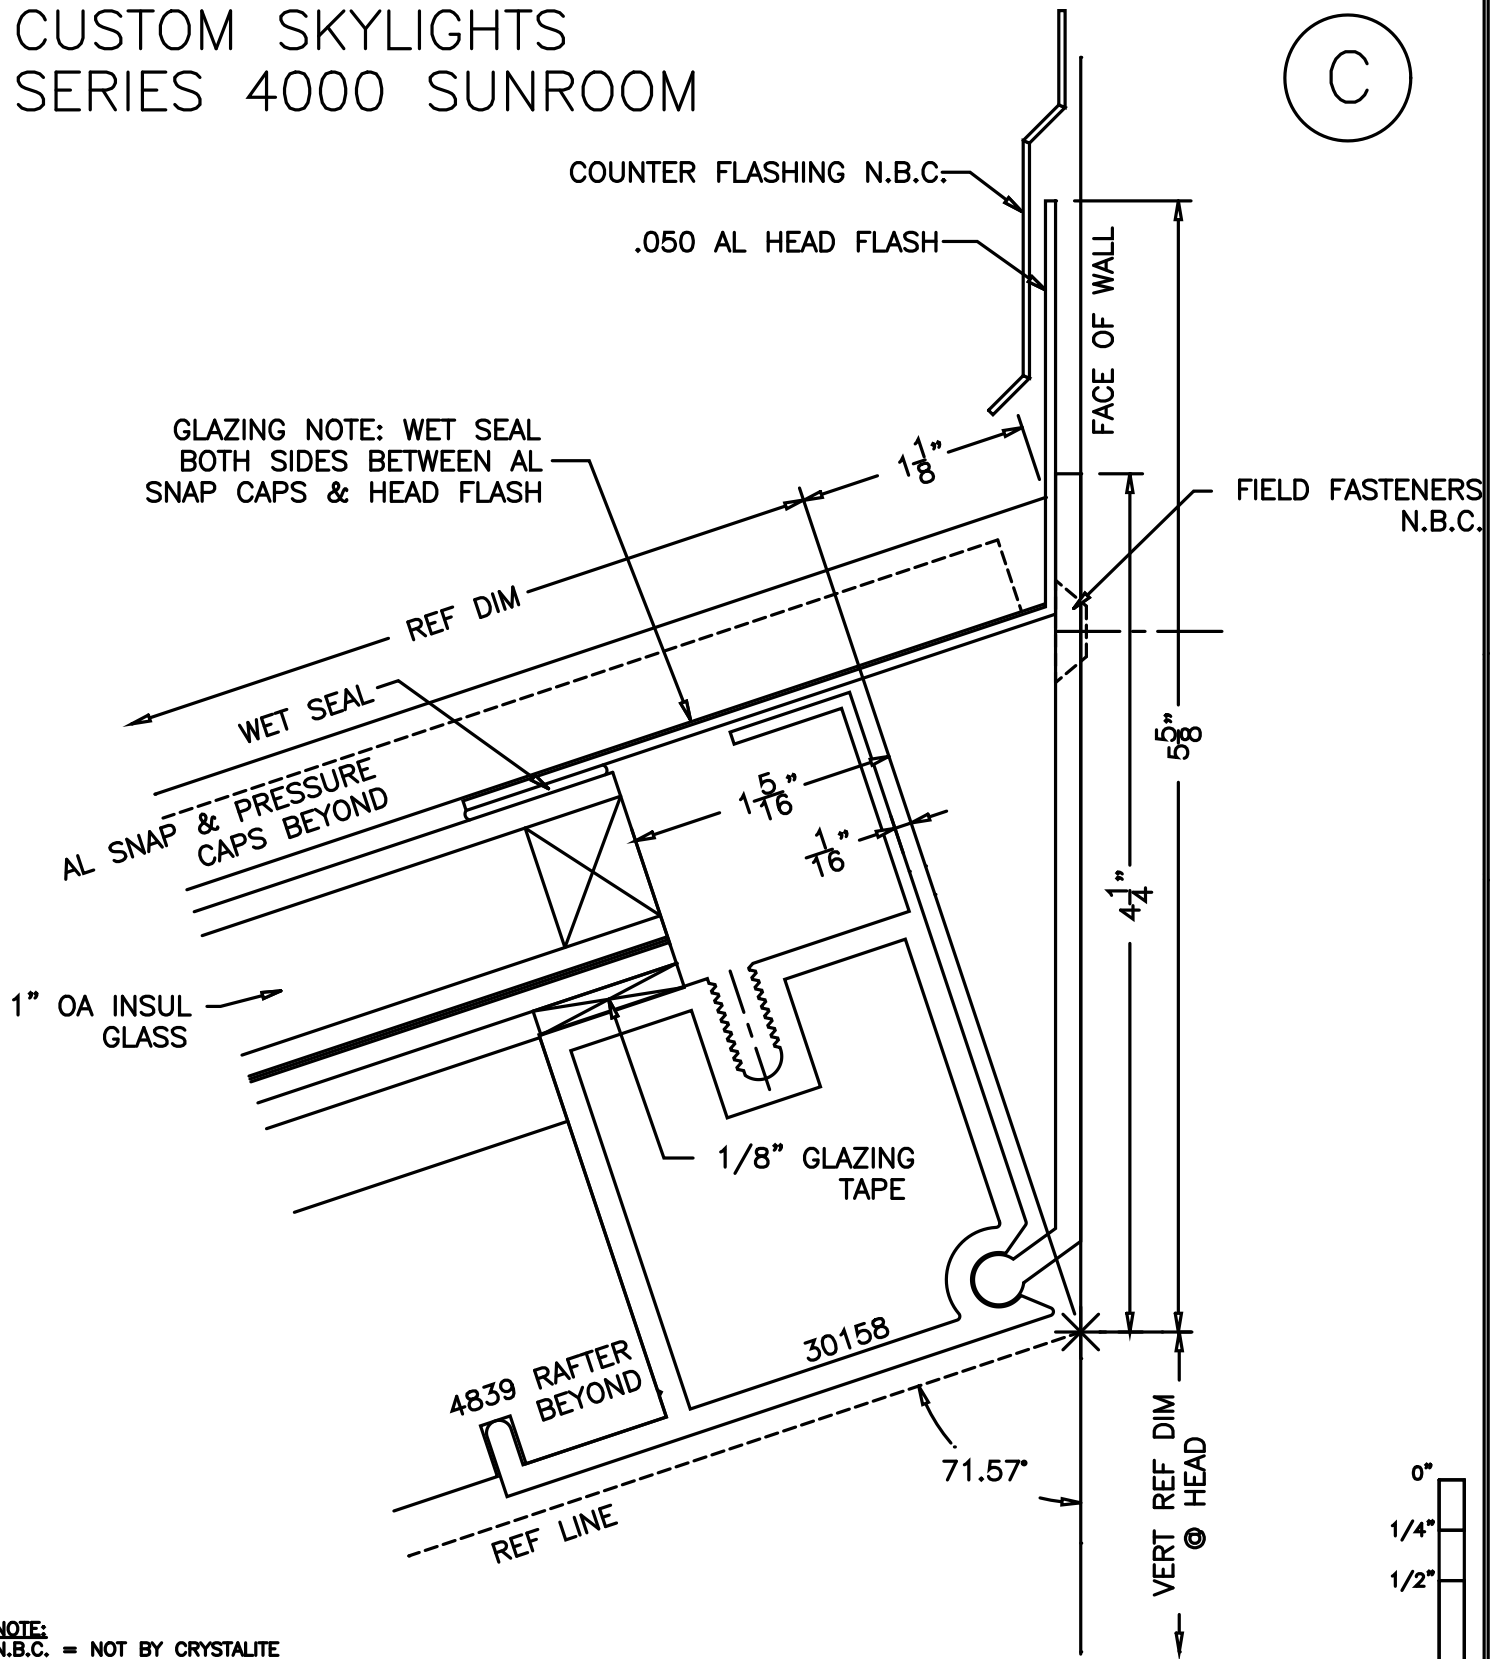

NOTE:
N.B.C. = NOT BY CRYSTALITE
GENERIC GLAZING DETAILS.
ACTUAL DESIGN AND MAKE-UP VARY AS REQUIRED.

CS4000C.DWG

Crystalite Inc
Your Clear Choice
Skylites • Sunrooms • Railings

STRUCTURAL SUNROOM
#30158 HEAD