
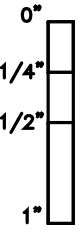


CUSTOM SKYLIGHTS SERIES 4000 SUNROOM

G

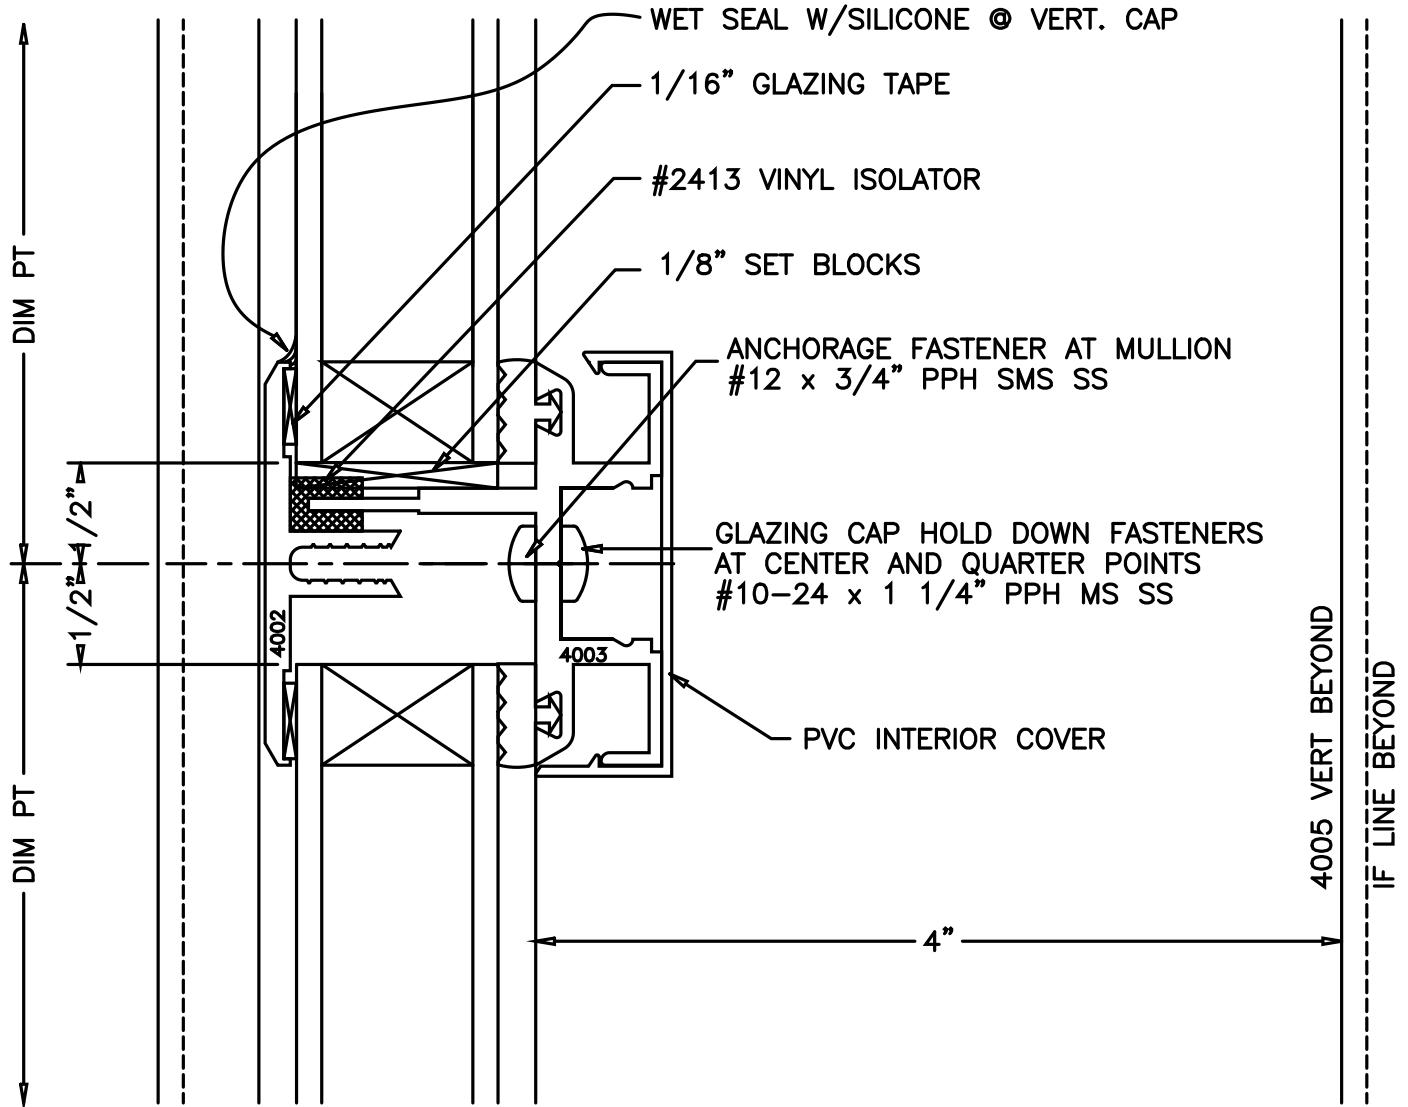

NOTE:
 N.B.C. = NOT BY CRYSTALITE
 GENERIC GLAZING DETAILS.
 ACTUAL DESIGN AND MAKE-UP VARY AS REQUIRED.

CS4000G



STRUCTURAL SUNROOM
 HORIZ. MUNTIN 4003