


CUSTOM SKYLIGHTS
 SERIES 4000 SUNROOM

E

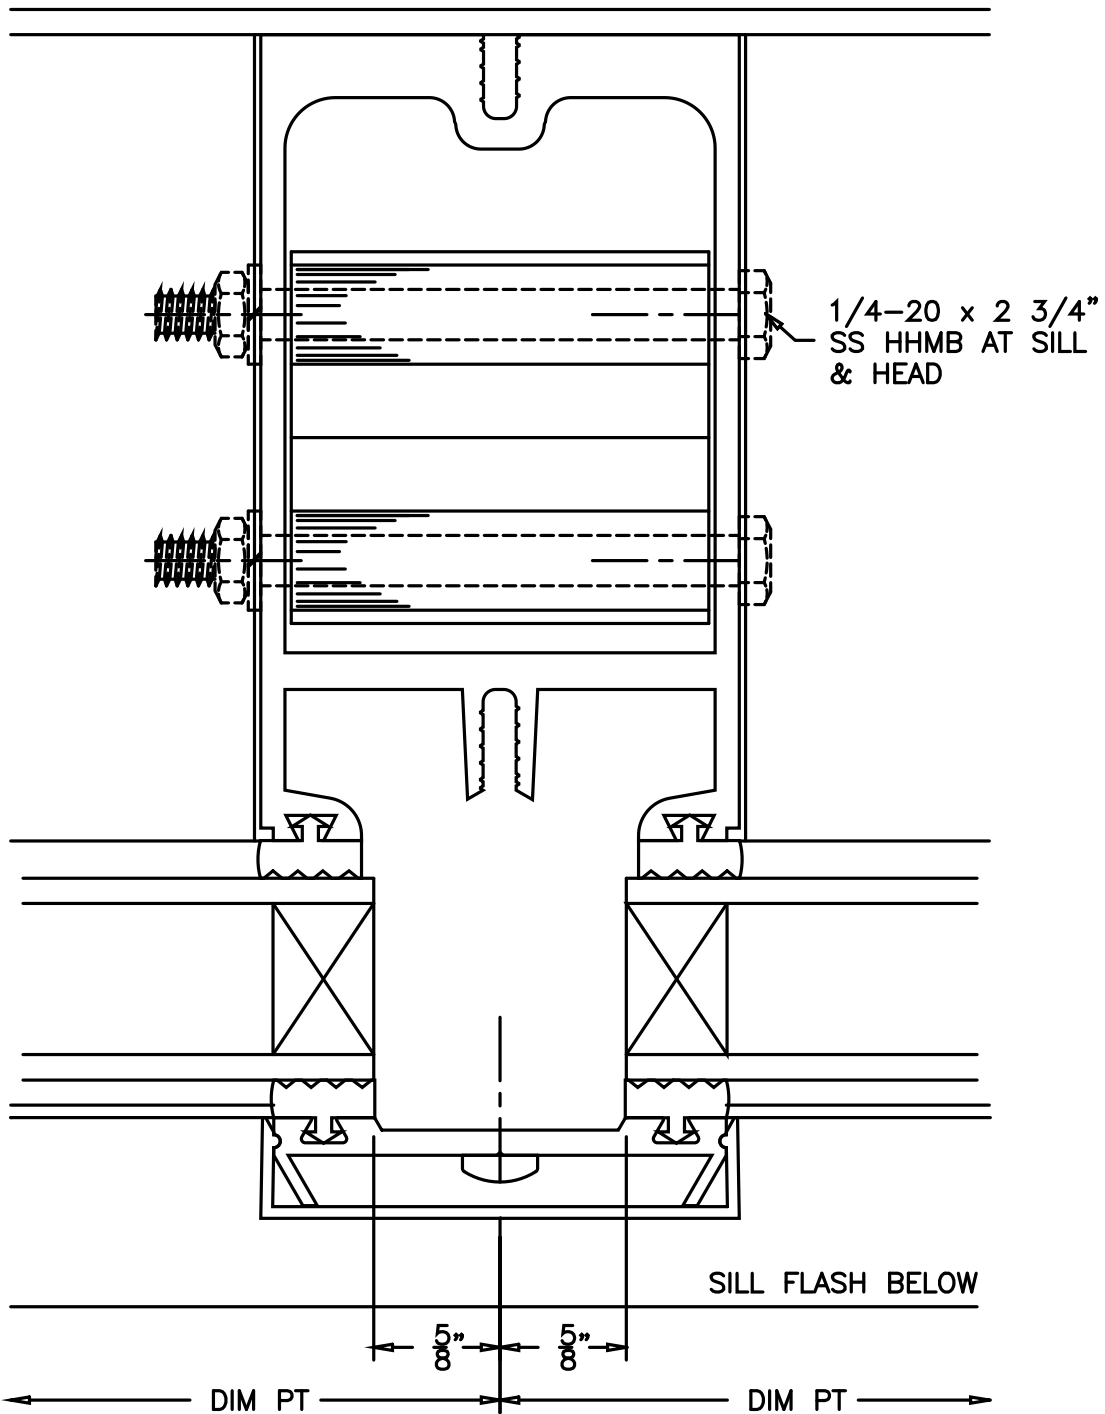

NOTE:
 N.B.C. = NOT BY CRYSTALITE
 GENERIC GLAZING DETAILS.
 ACTUAL DESIGN AND MAKE-UP VARY AS REQUIRED.

CS4000E

Crystalite Inc
Your Clear Choice
 Skylites • Sunrooms • Railings

STRUCTURAL SUNROOM
 VERT MULLION