

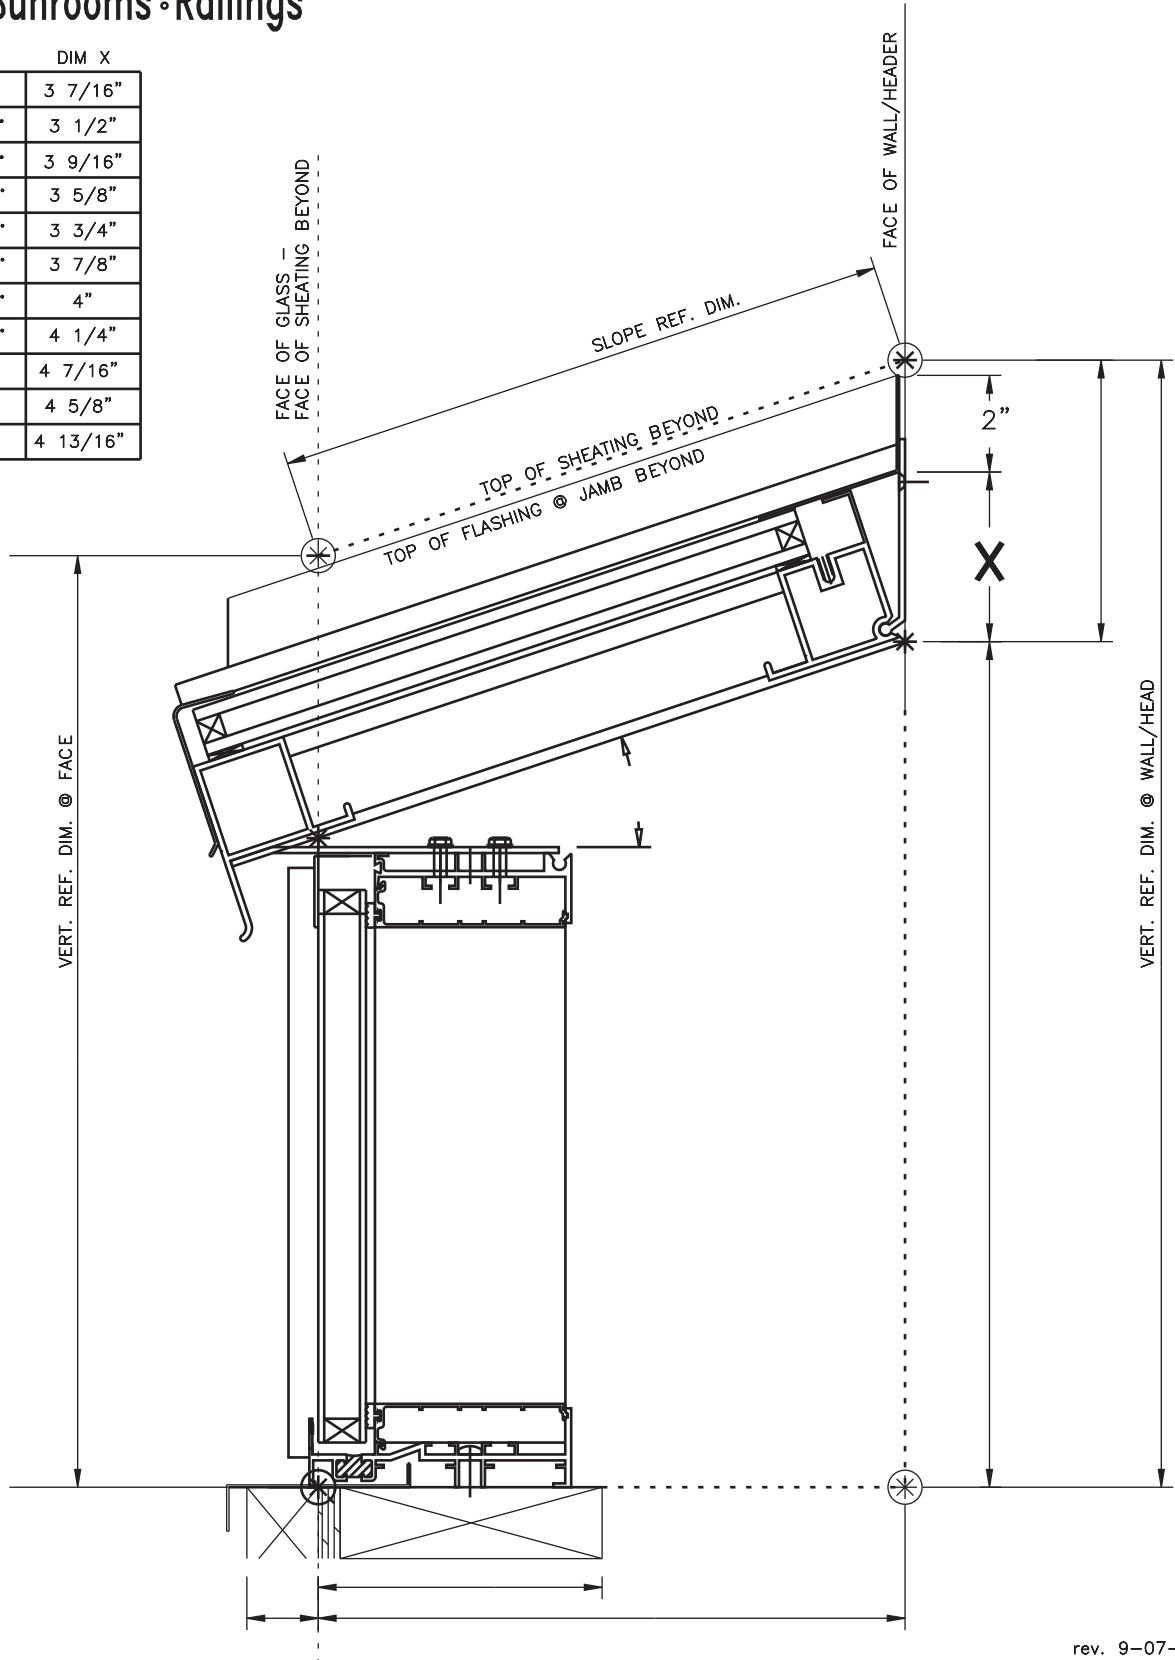
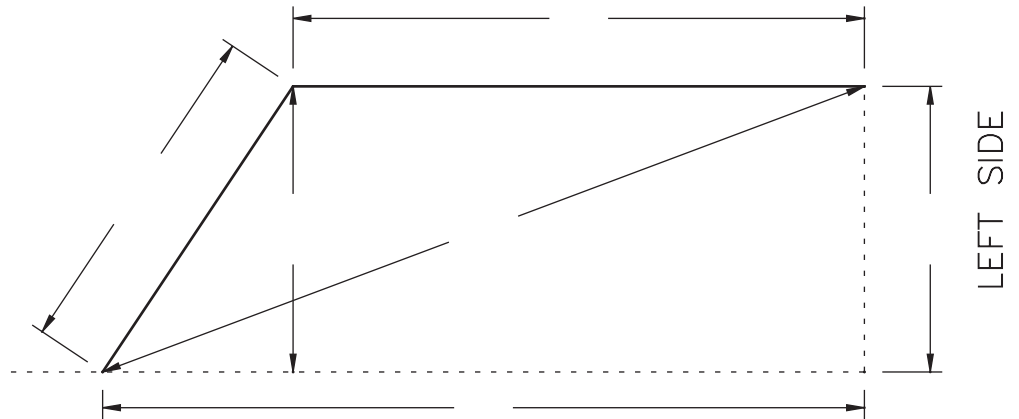


Skylites • Sunrooms • Railings

PITCH	ANGLE	DIM X
2 / 12	9.46°	3 7/16"
3 / 12	14.04°	3 1/2"
4 / 12	18.43°	3 9/16"
5 / 12	22.62°	3 5/8"
6 / 12	26.57°	3 3/4"
7 / 12	30.26°	3 7/8"
8 / 12	33.69°	4"
9 / 12	36.87°	4 1/4"
10 / 12	39.81°	4 7/16"
11 / 12	42.51°	4 5/8"
12 / 12	45°	4 13/16"

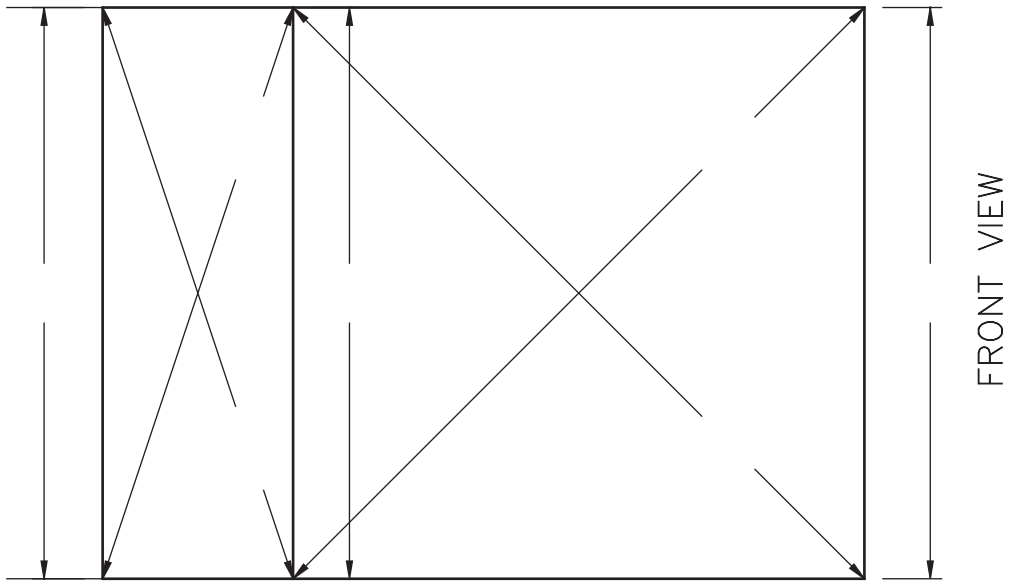

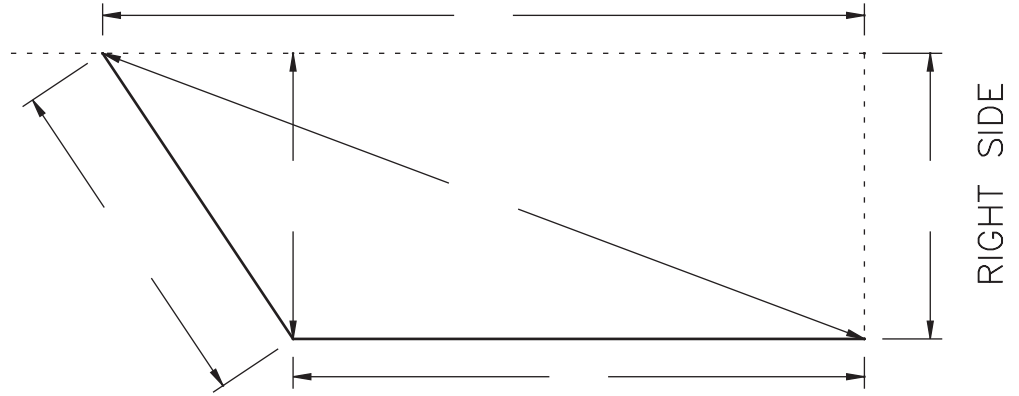

MATERIAL MAKE-UP:

- SILL/CURB
- VERT. WALL/JAMB - L
- VERT. WALL/JAMB - R
- SLOPE WALL/JAMB - L
- SLOPE WALL/JAMB - R
- HEAD