



CUSTOM SKYLIGHTS SERIES 4000 SUNROOM

A1

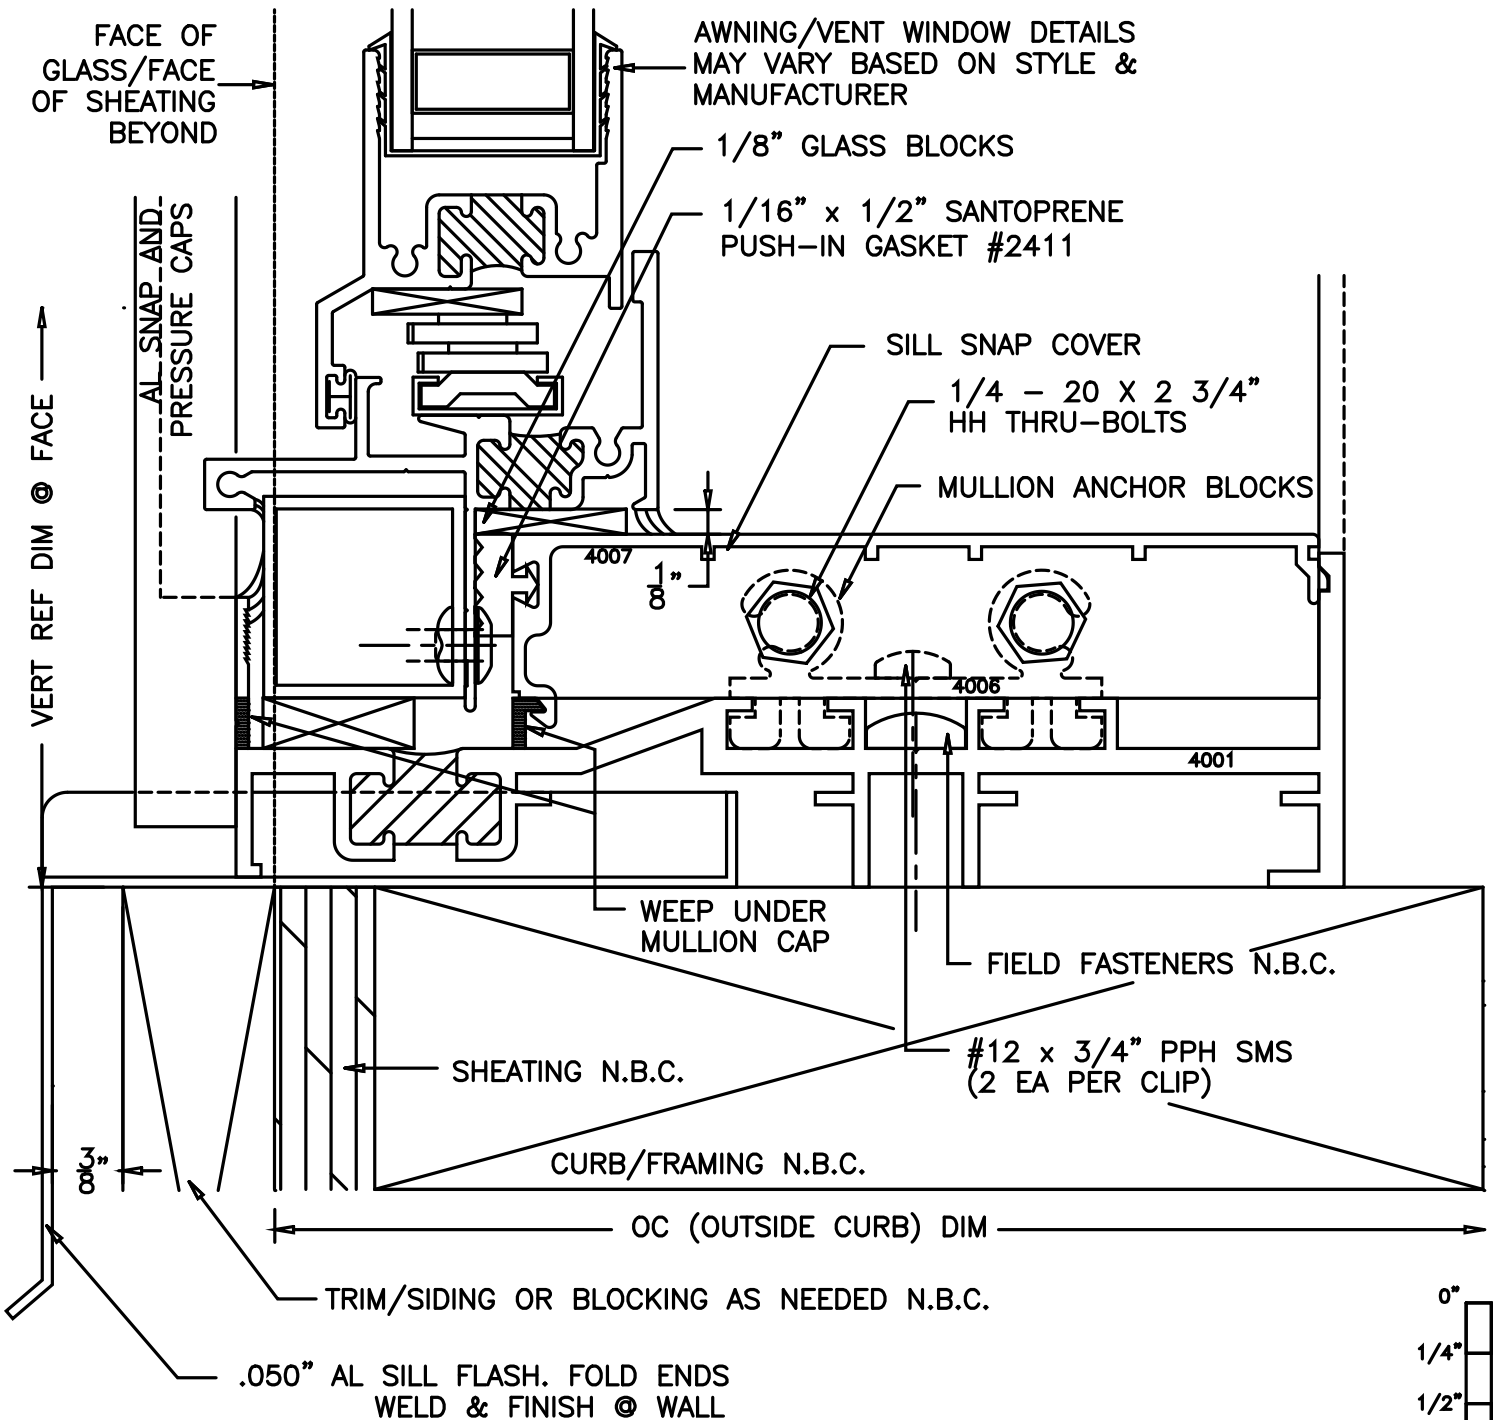

NOTE:
N.B.C. = NOT BY CRYSTALITE
GENERIC GLAZING DETAILS.
ACTUAL DESIGN AND MAKE-UP VARY AS REQUIRED.

CS4000A1.DWG

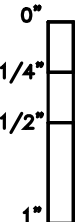

Crystalite Inc
Your Clear Choice
Skylites • Sunrooms • Railings

STRUCTURAL SUNROOM
AWNING @ SILL